



# Proposed Underground Route of Feeder 14766

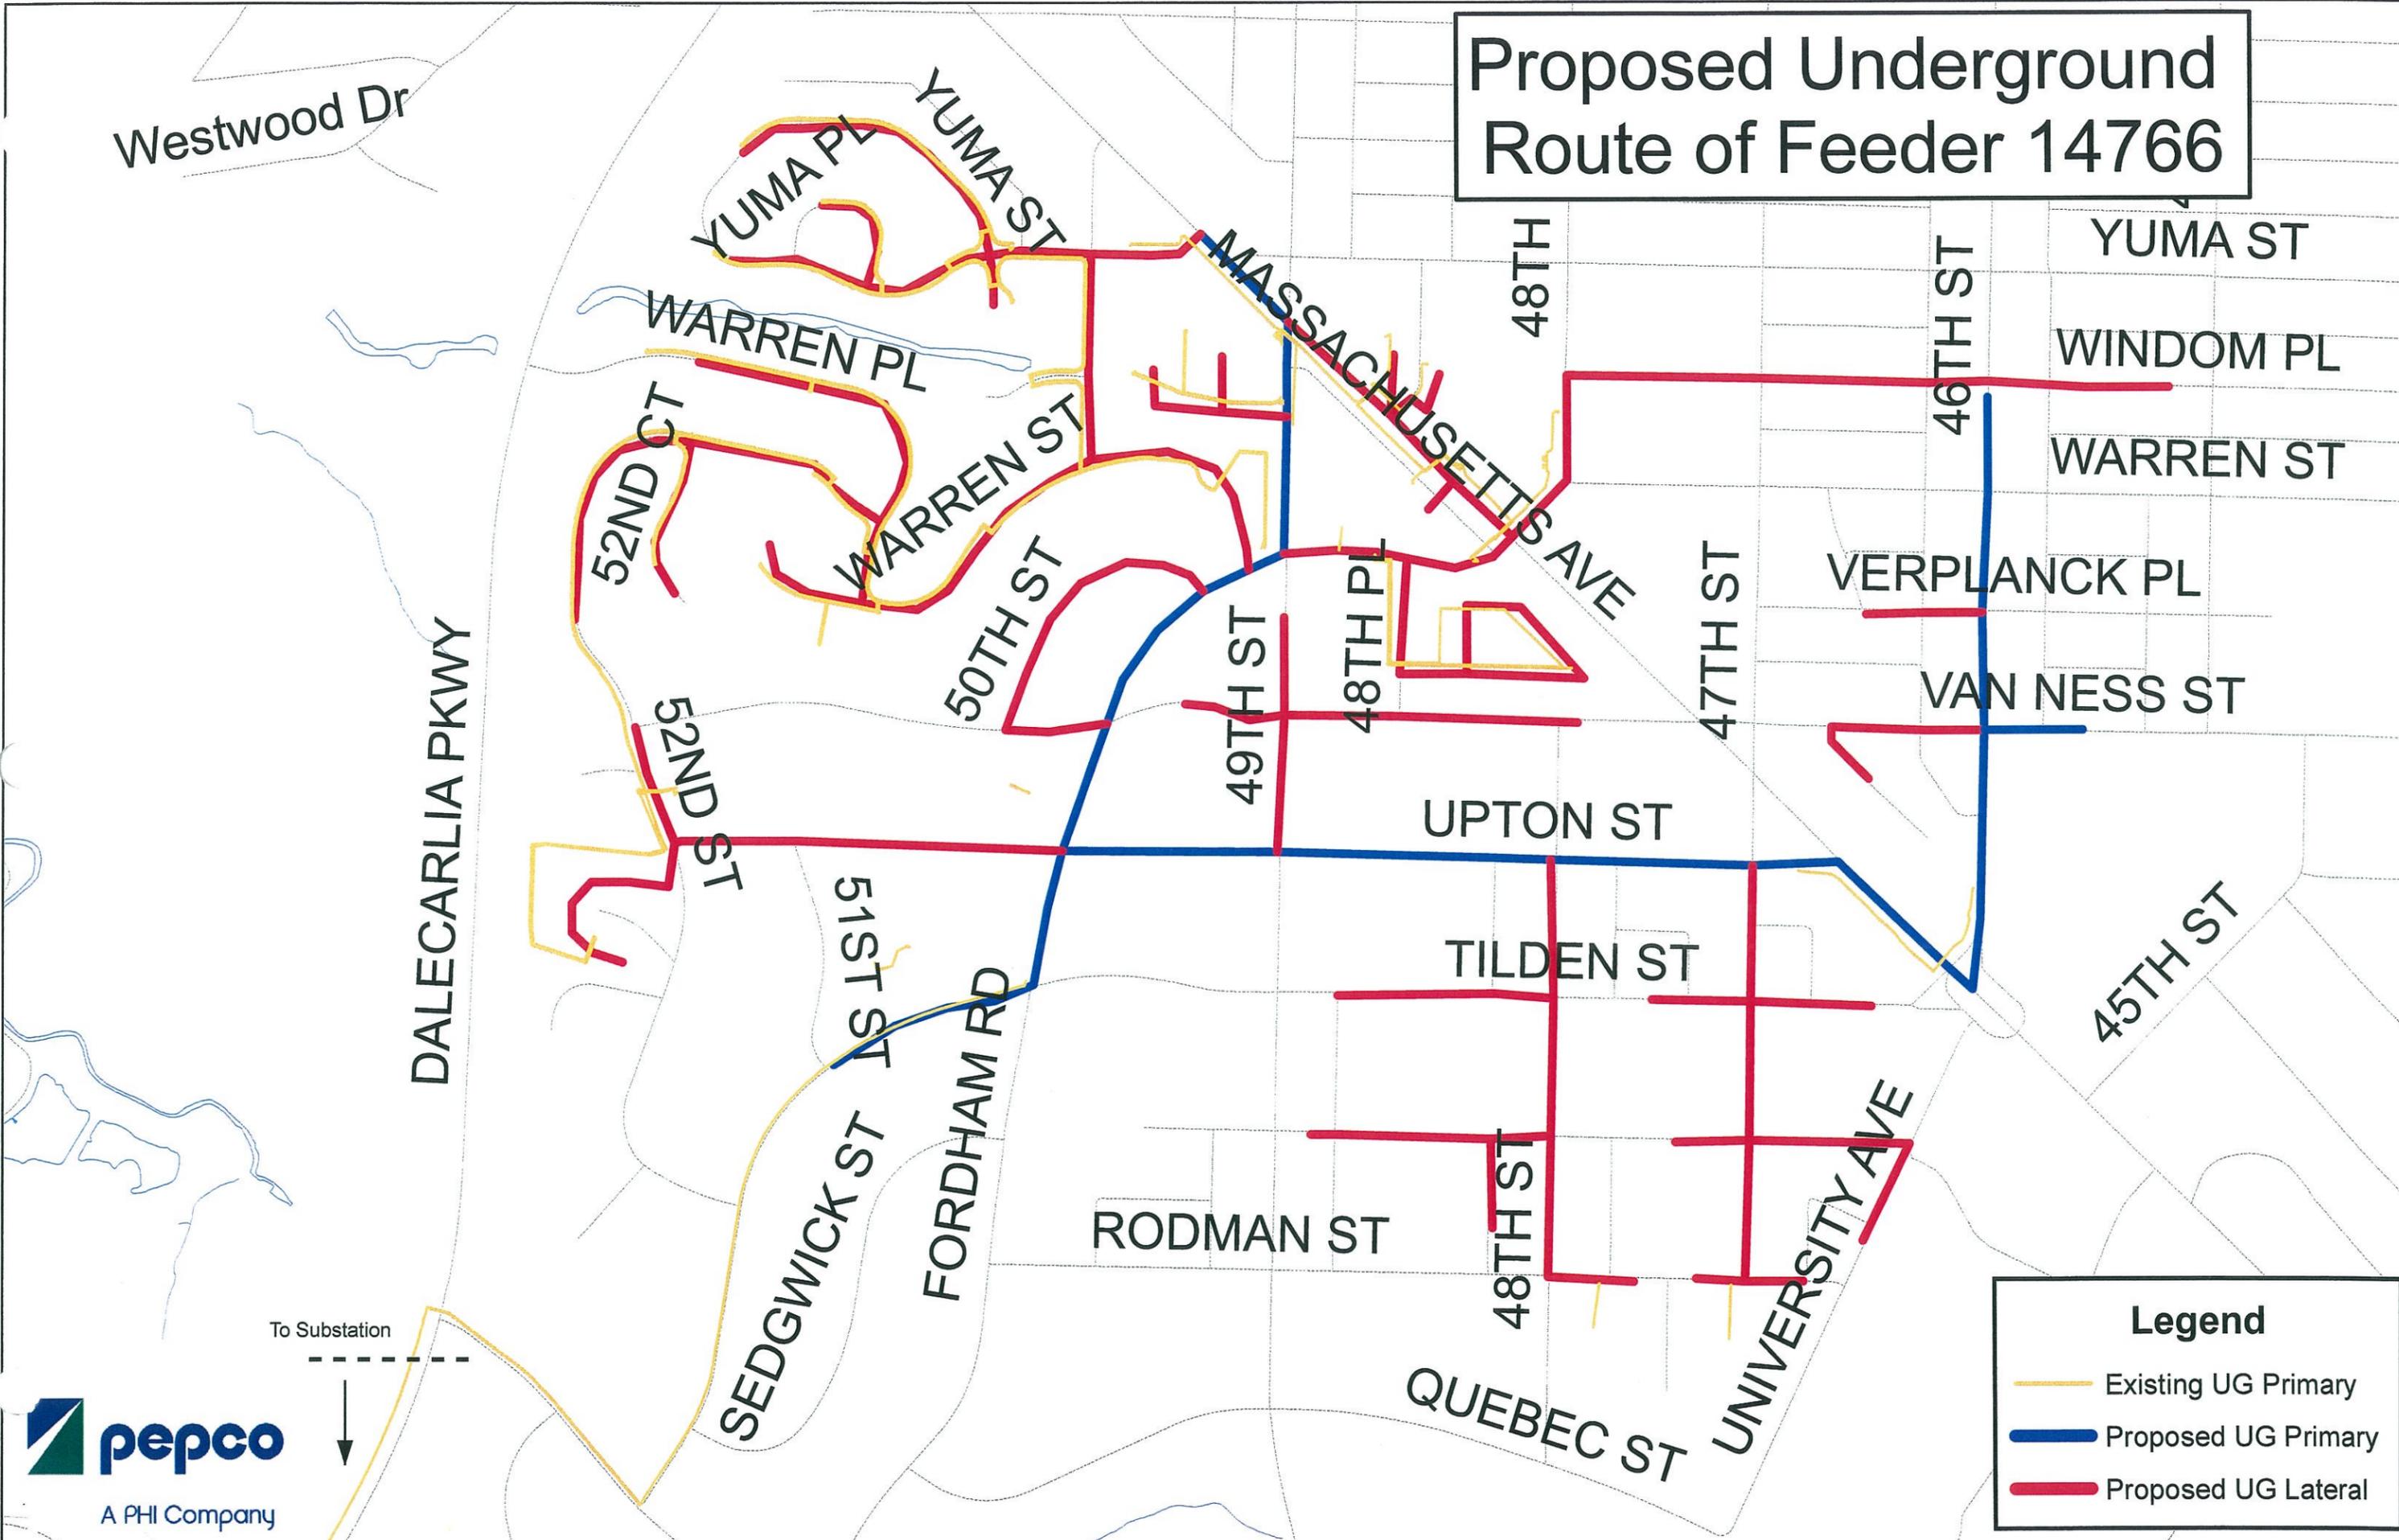

**Legend**

- Existing UG Primary
- Proposed UG Primary
- Proposed UG Lateral

# Proposed Underground Route of Feeder 14766

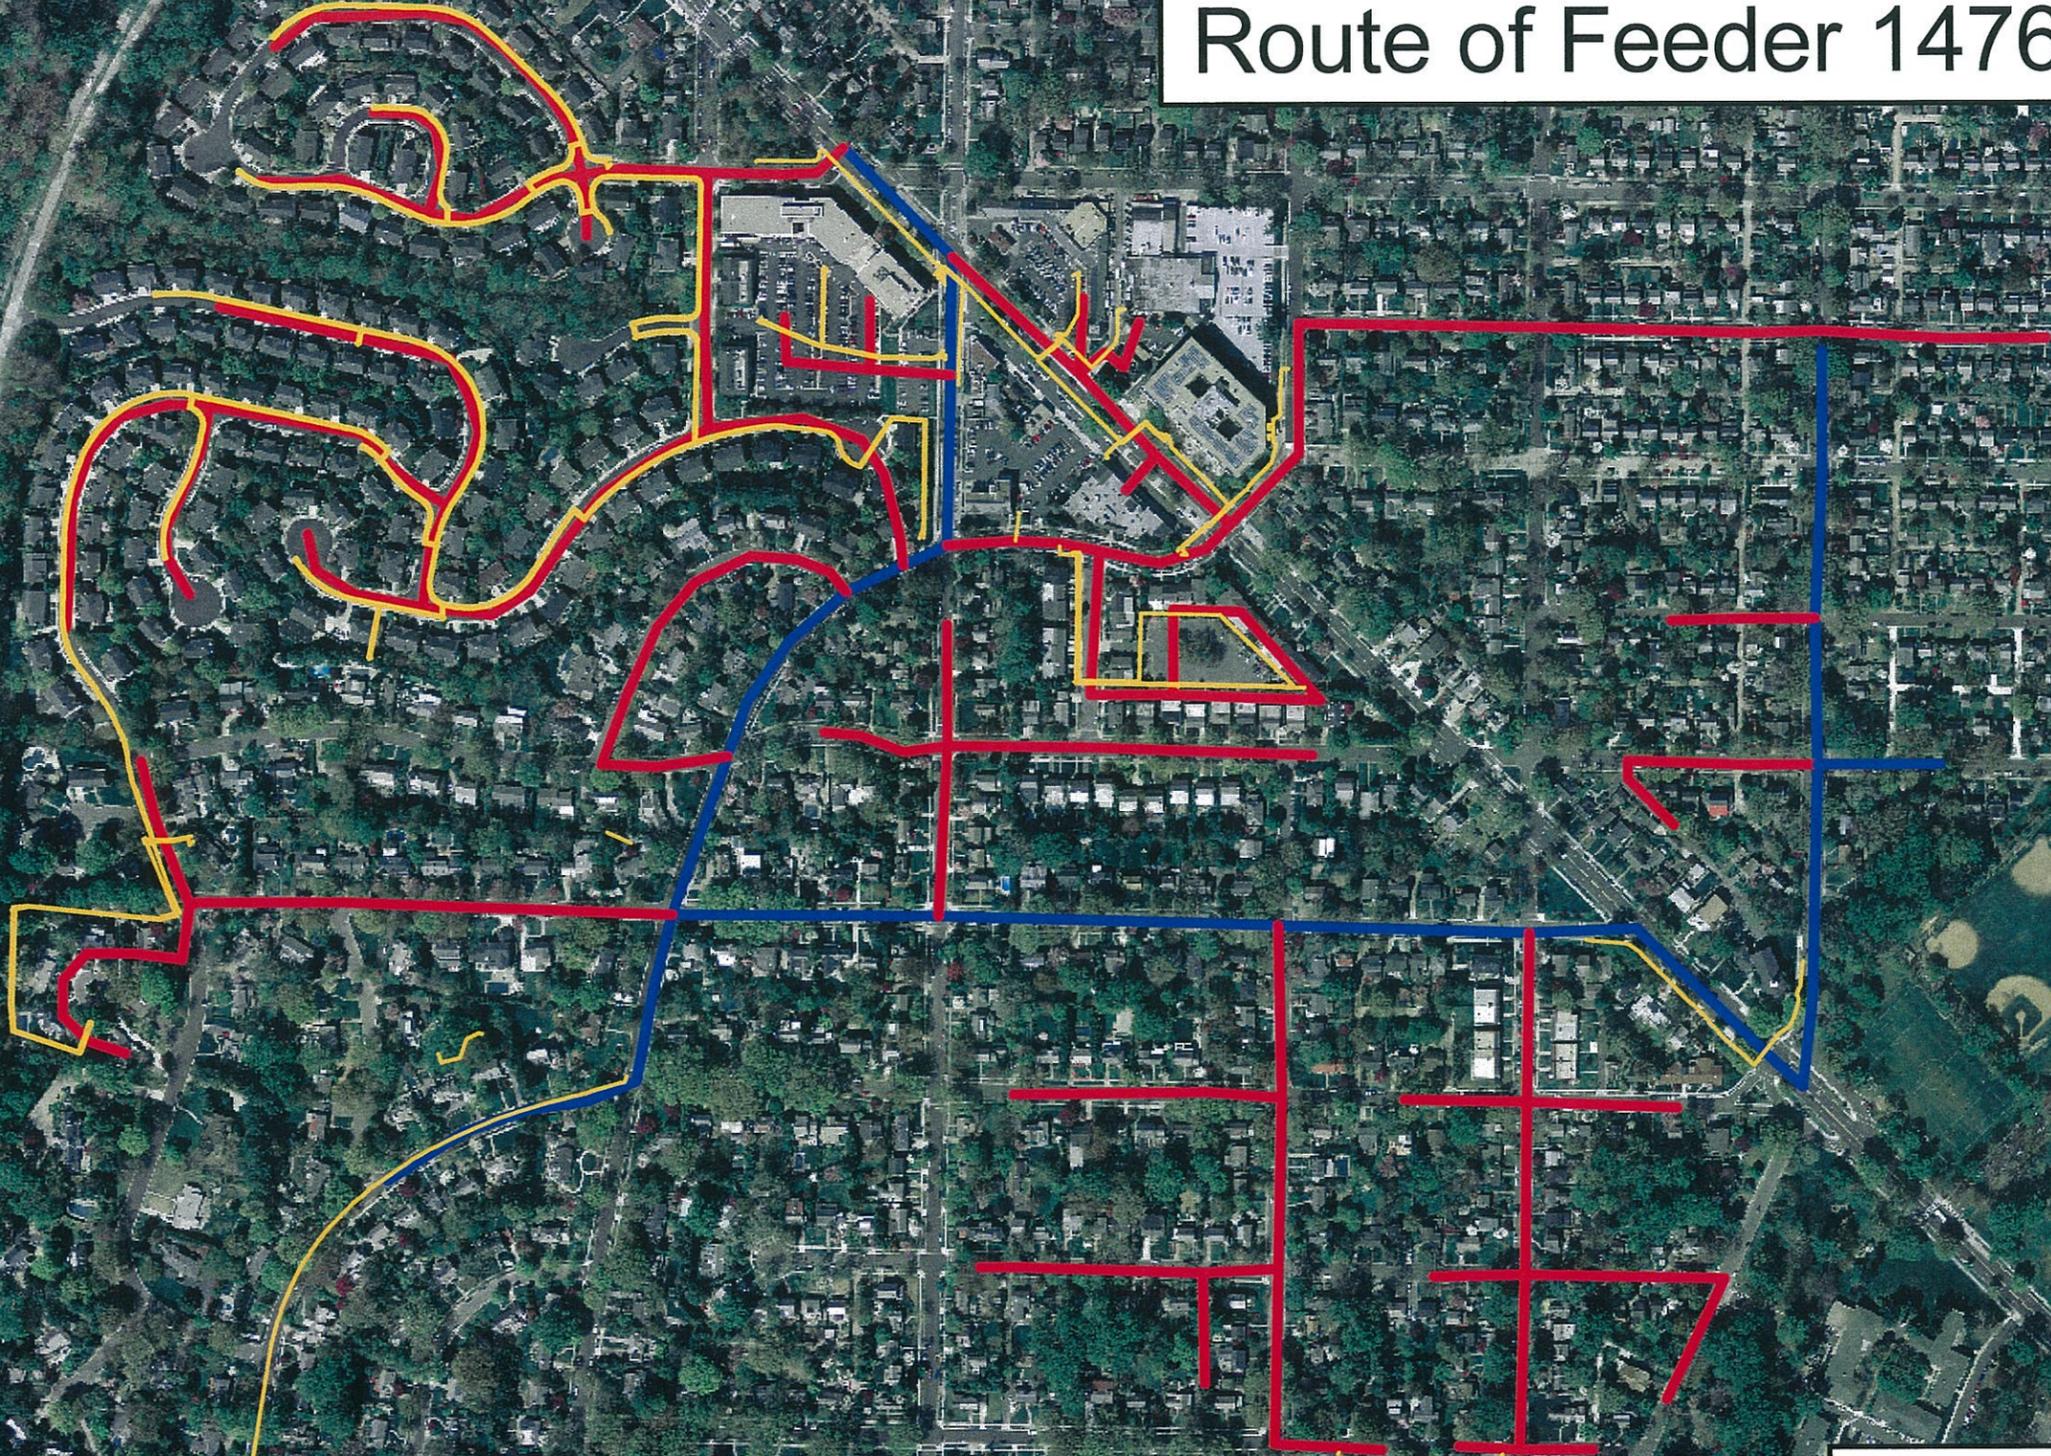

To Substation



**Legend**

- Existing UG Primary
- Proposed UG Primary
- Proposed UG Lateral